

EMERGENCY EVACUATION PLAN

AURARIA LIBRARY - FIRST FLOOR



Auraria
Higher
Education
Center

DENVER, COLORADO

BUILDING:
Auraria
Library


1155 10th Street
Denver, CO

PROJ. #
ISSUED: 01/01/98
REVISION RECORD:
AHEC 01/22/2019



NORTH

1

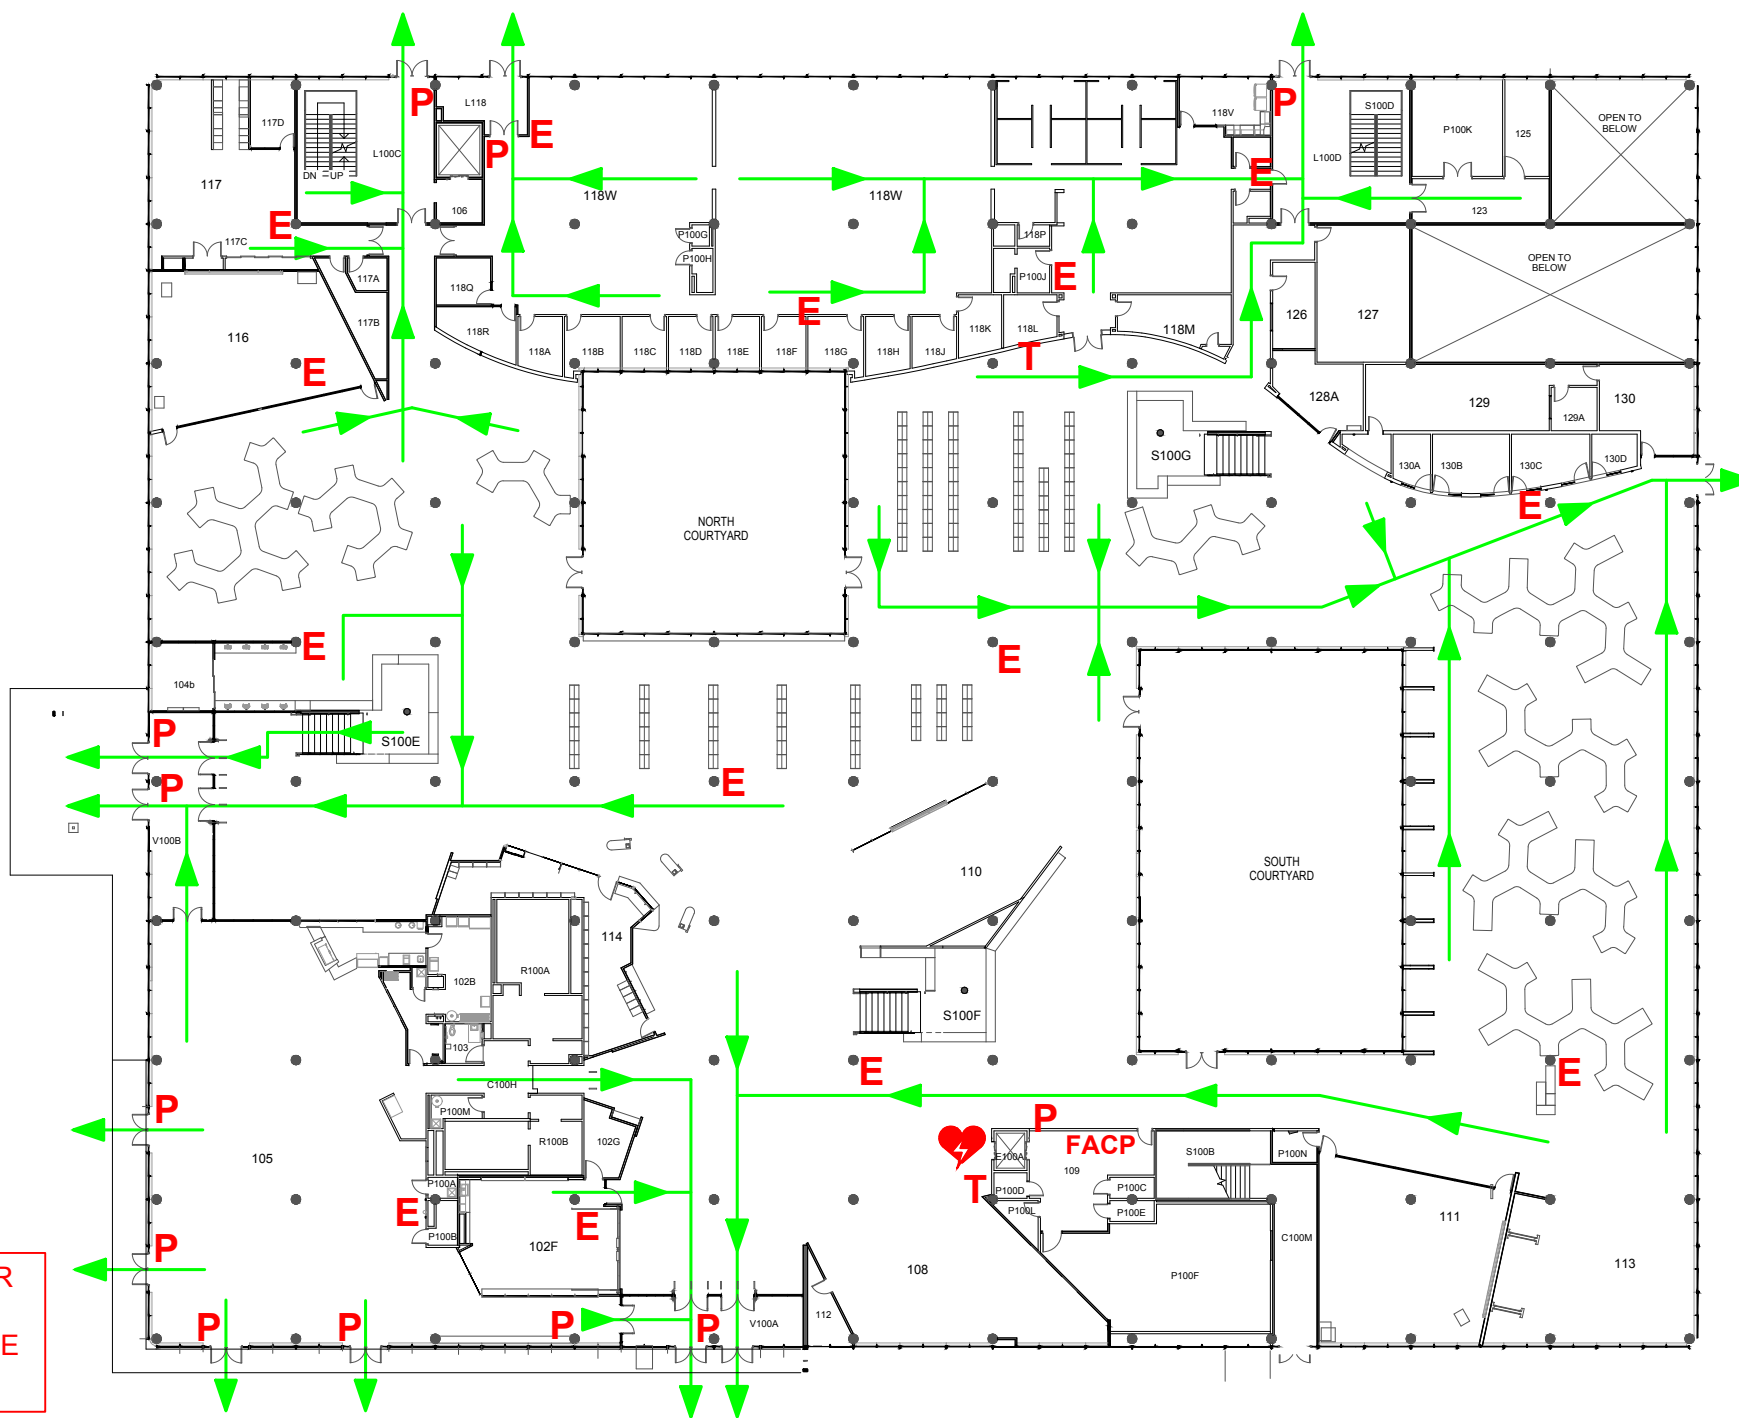

E = FIRE EXTINGUISHER
P = FIRE ALARM PULL
T = EMERGENCY PHONE
♥ = AED


EMERGENCY EVACUATION PLAN

AURARIA LIBRARY - FIRST FLOOR

ROOM 111

DENVER, COLORADO

BUILDING:
Auraria
Library

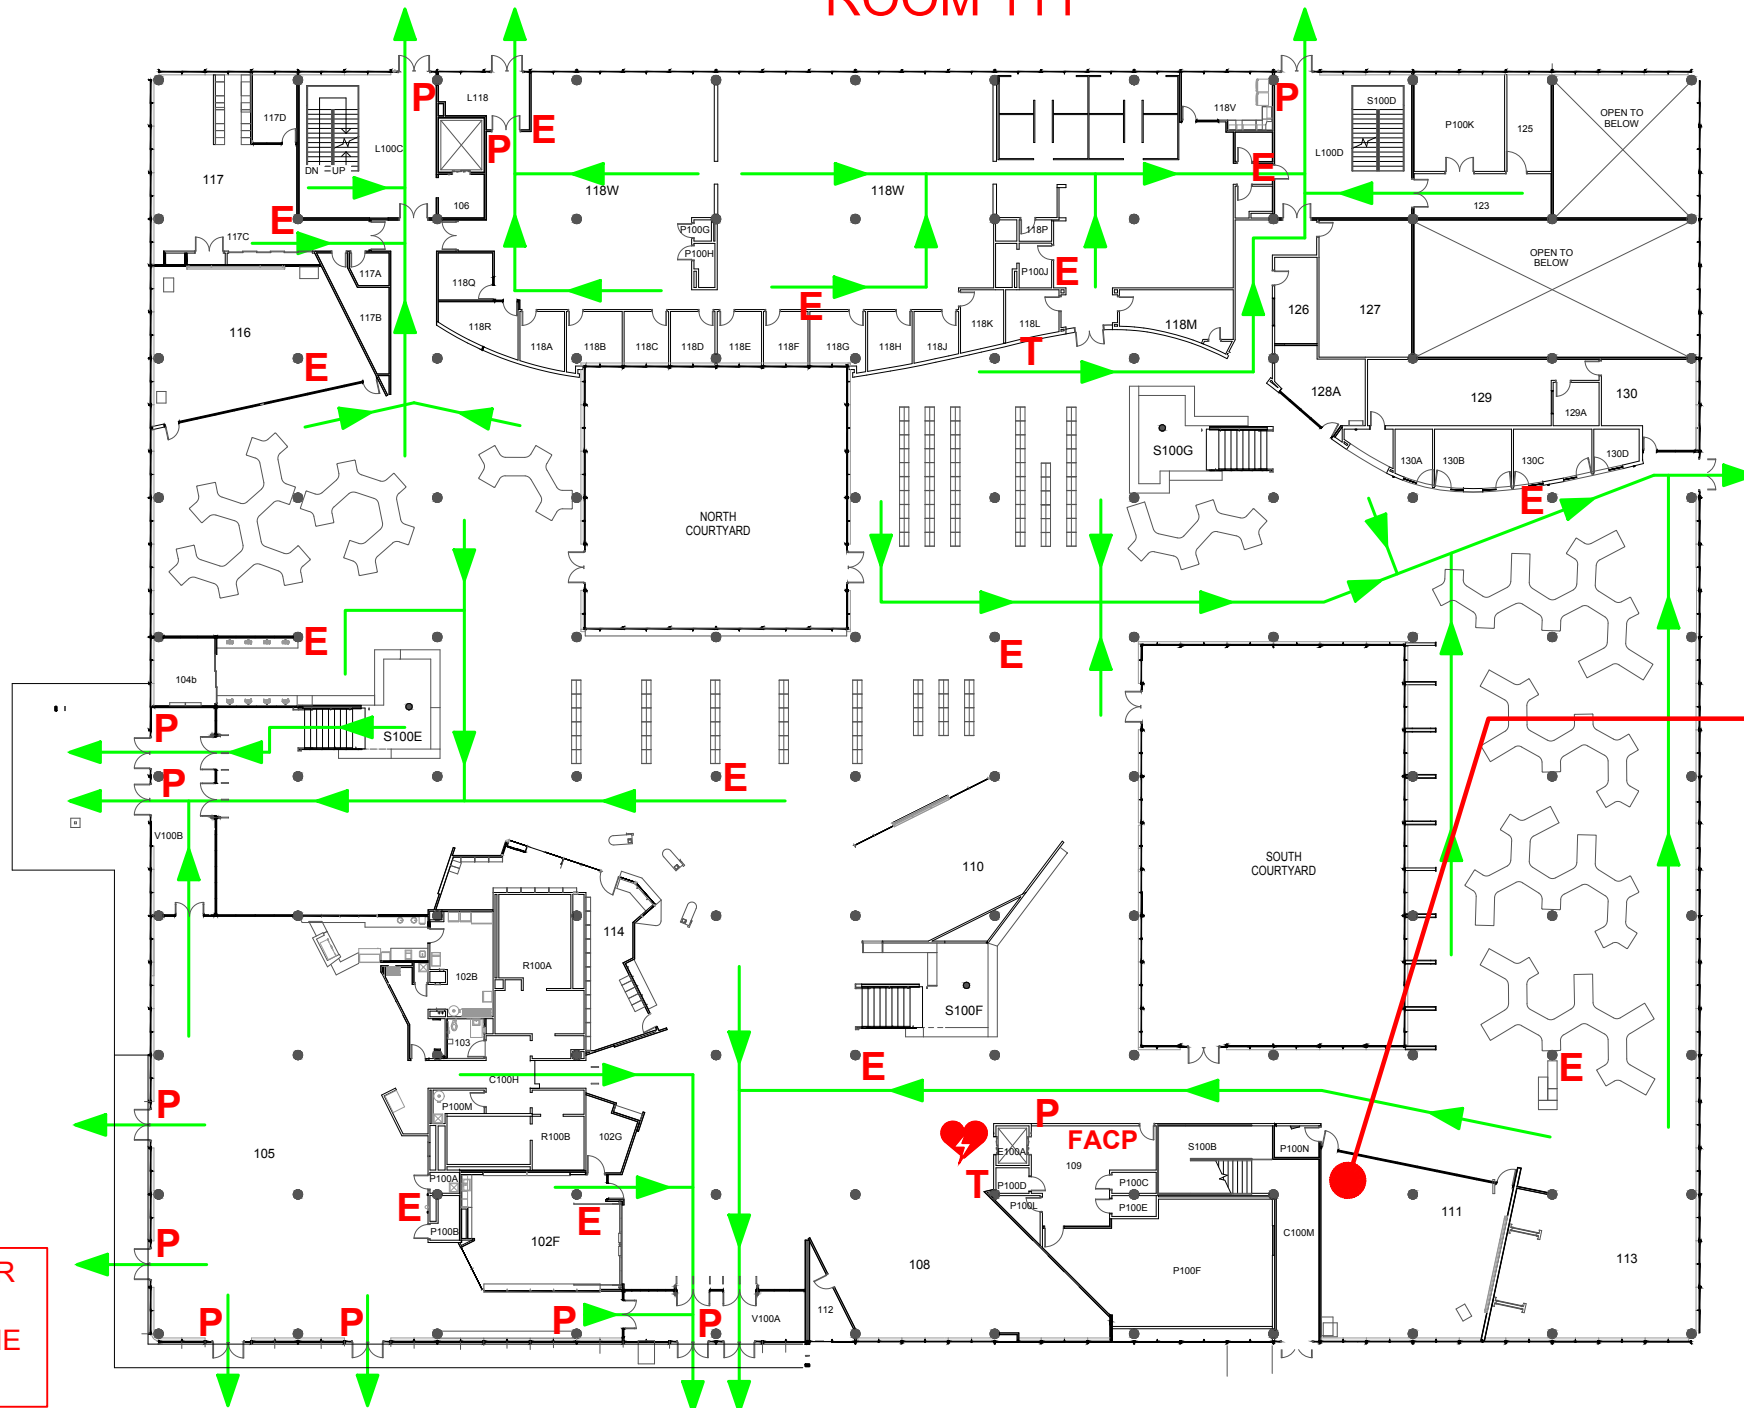

YOU ARE
HERE

E = FIRE EXTINGUISHER
P = FIRE ALARM PULL
T = EMERGENCY PHONE
♥ = AED

1155 10th Street
Denver, CO

PROJ. #
ISSUED: 01/01/98
REVISION RECORD:
AHEC 01/22/2019




EMERGENCY EVACUATION PLAN

AURARIA LIBRARY - FIRST FLOOR

ROOM 116

YOU ARE
HERE

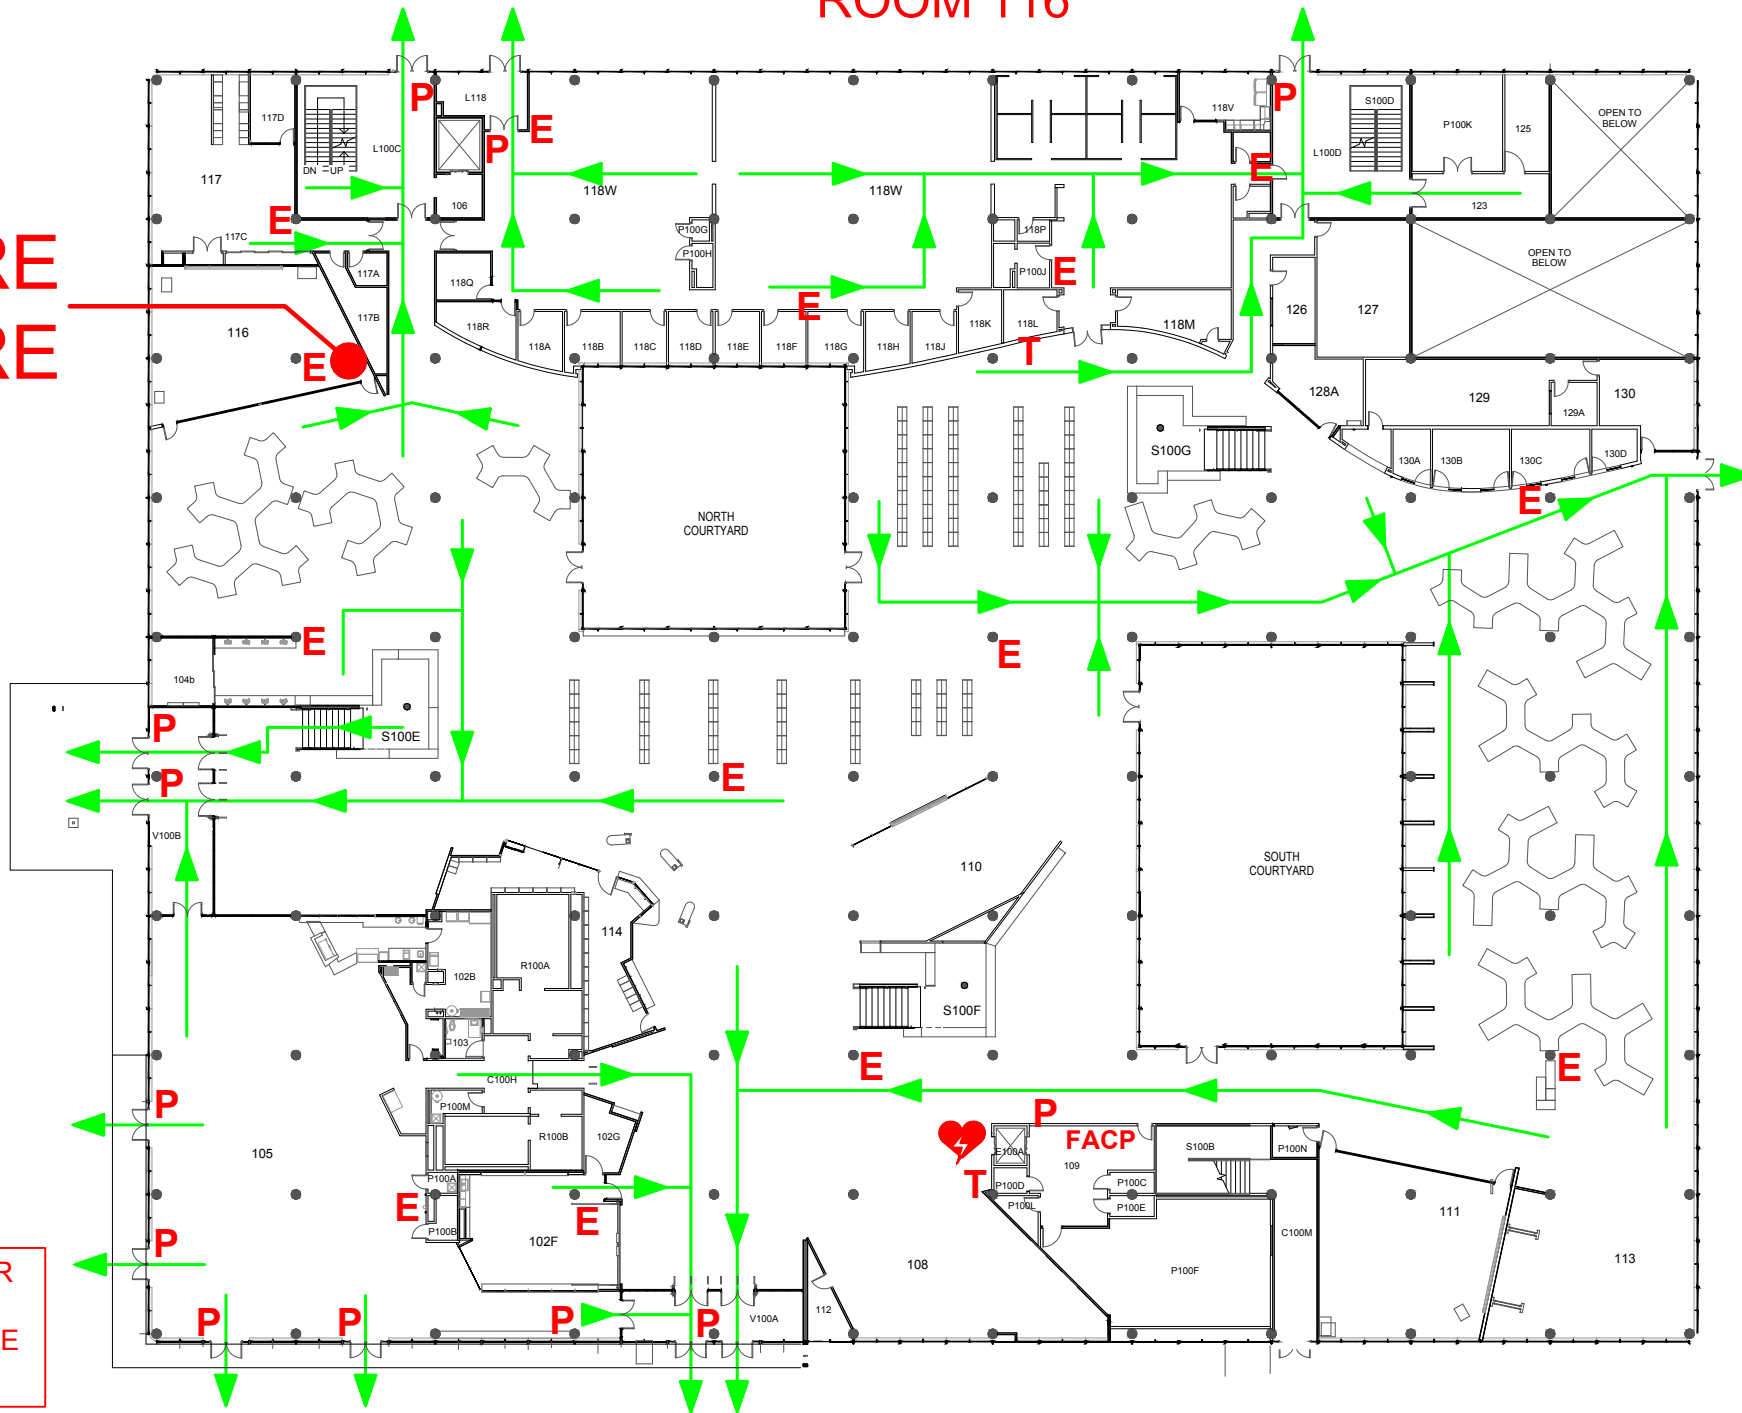

E = FIRE EXTINGUISHER
P = FIRE ALARM PULL
T = EMERGENCY PHONE
♥ = AED



Auraria
Higher
Education
Center

DENVER, COLORADO

BUILDING:
Auraria
Library

1155 10th Street
Denver, CO

PROJ. #
ISSUED: 01/01/98
REVISION RECORD:
AHEC 01/22/2019



EMERGENCY EVACUATION PLAN

AURARIA LIBRARY - FIRST FLOOR



Auraria
Higher
Education
Center

DENVER, COLORADO

BUILDING:
Auraria
Library

1155 10th Street
Denver, CO


PROJ. #
ISSUED: 01/01/98
REVISION RECORD:
AHEC 01/22/2019



NORTH

YOU ARE
HERE

ROOM 117

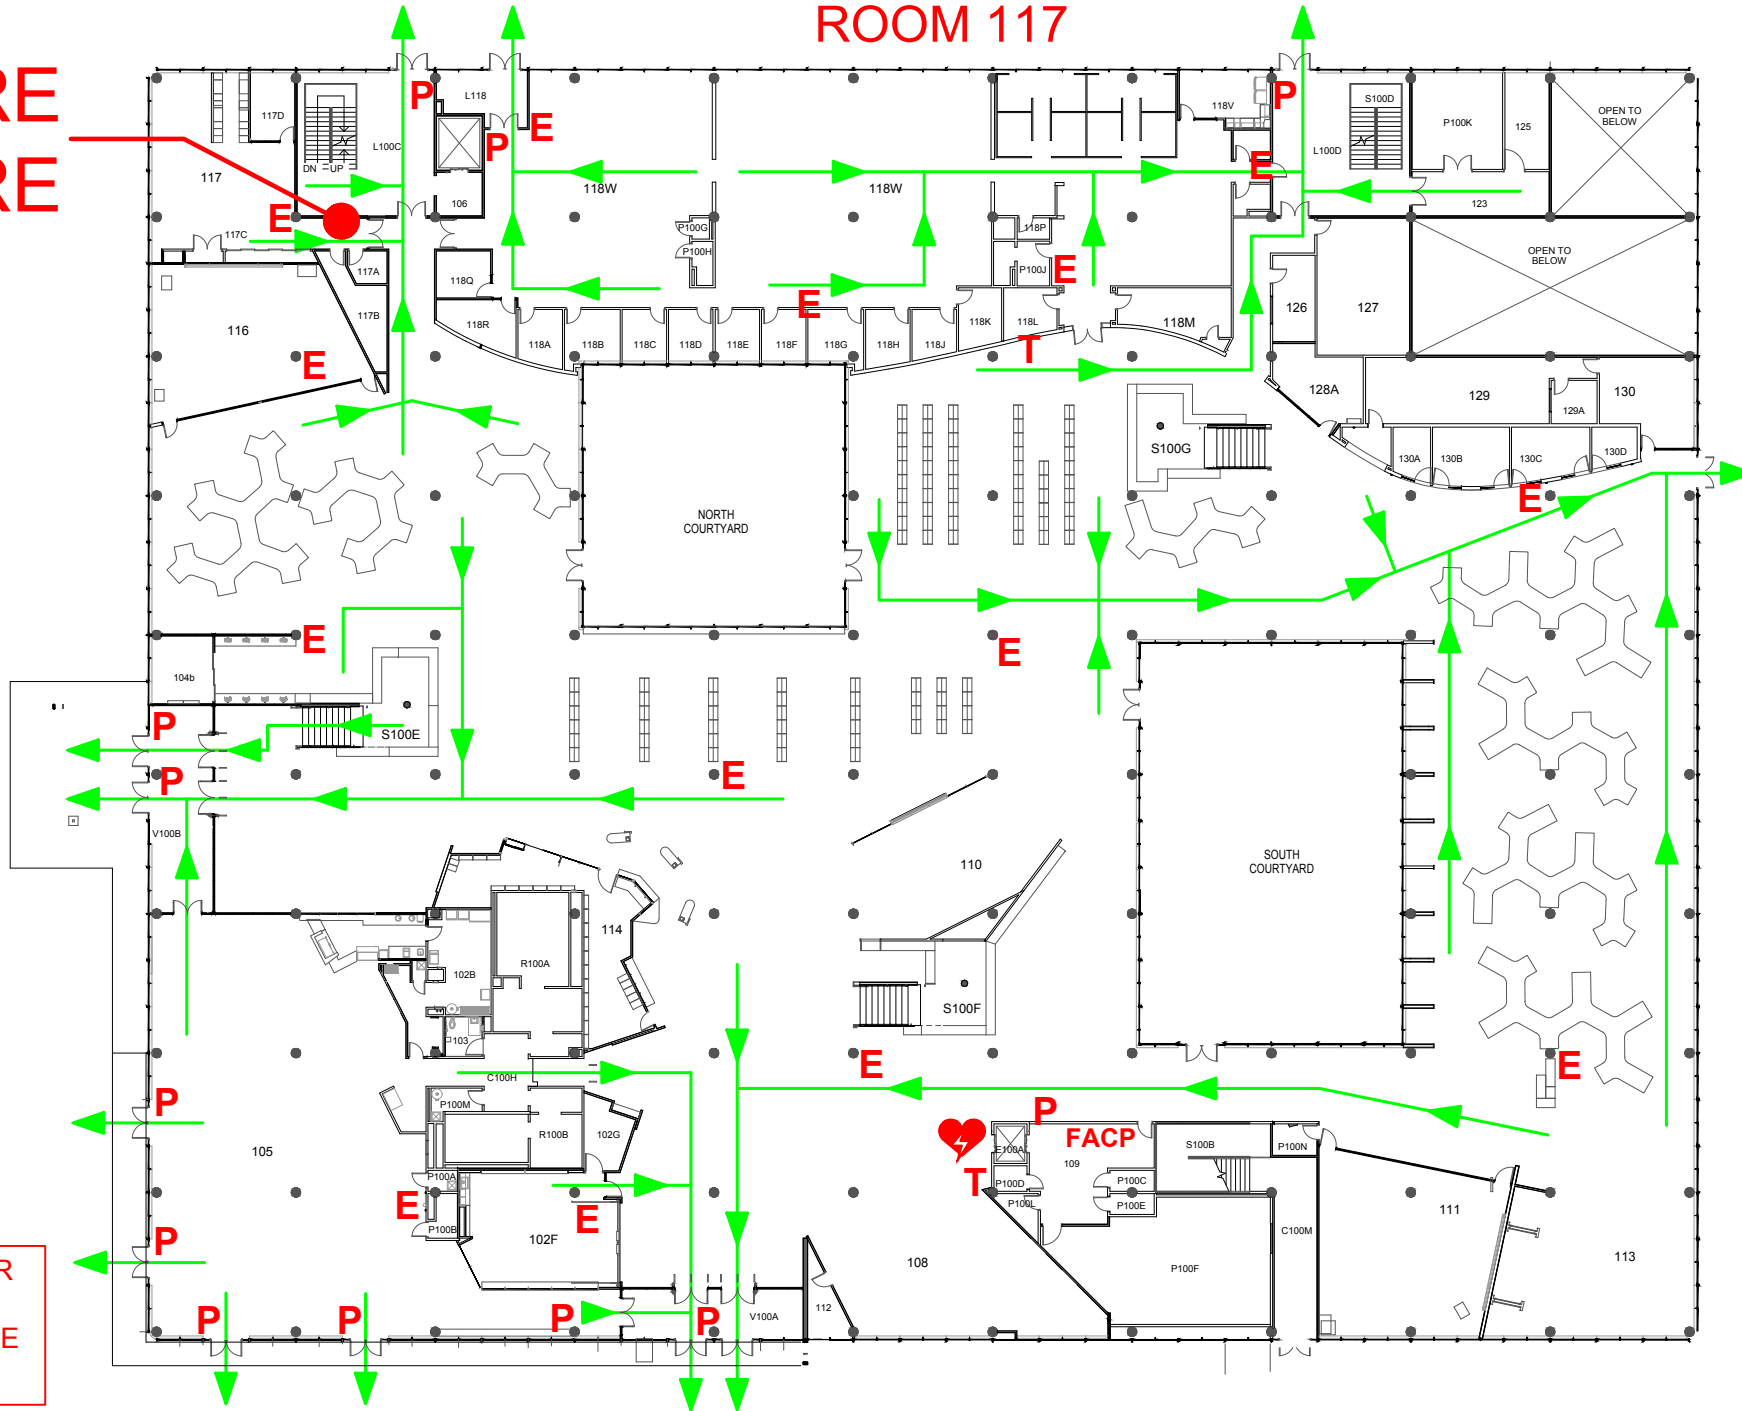

- E = FIRE EXTINGUISHER
- P = FIRE ALARM PULL
- T = EMERGENCY PHONE
- ♥ = AED

EMERGENCY EVACUATION PLAN
AURARIA LIBRARY - FIRST FLOOR
ROOM 118


**YOU ARE
HERE**

DENVER, COLORADO

BUILDING:
Auraria
Library

1155 10th Street
Denver, CO

PROJ. #
ISSUED: 01/01/98
REVISION RECORD:
AHEC 01/22/2019

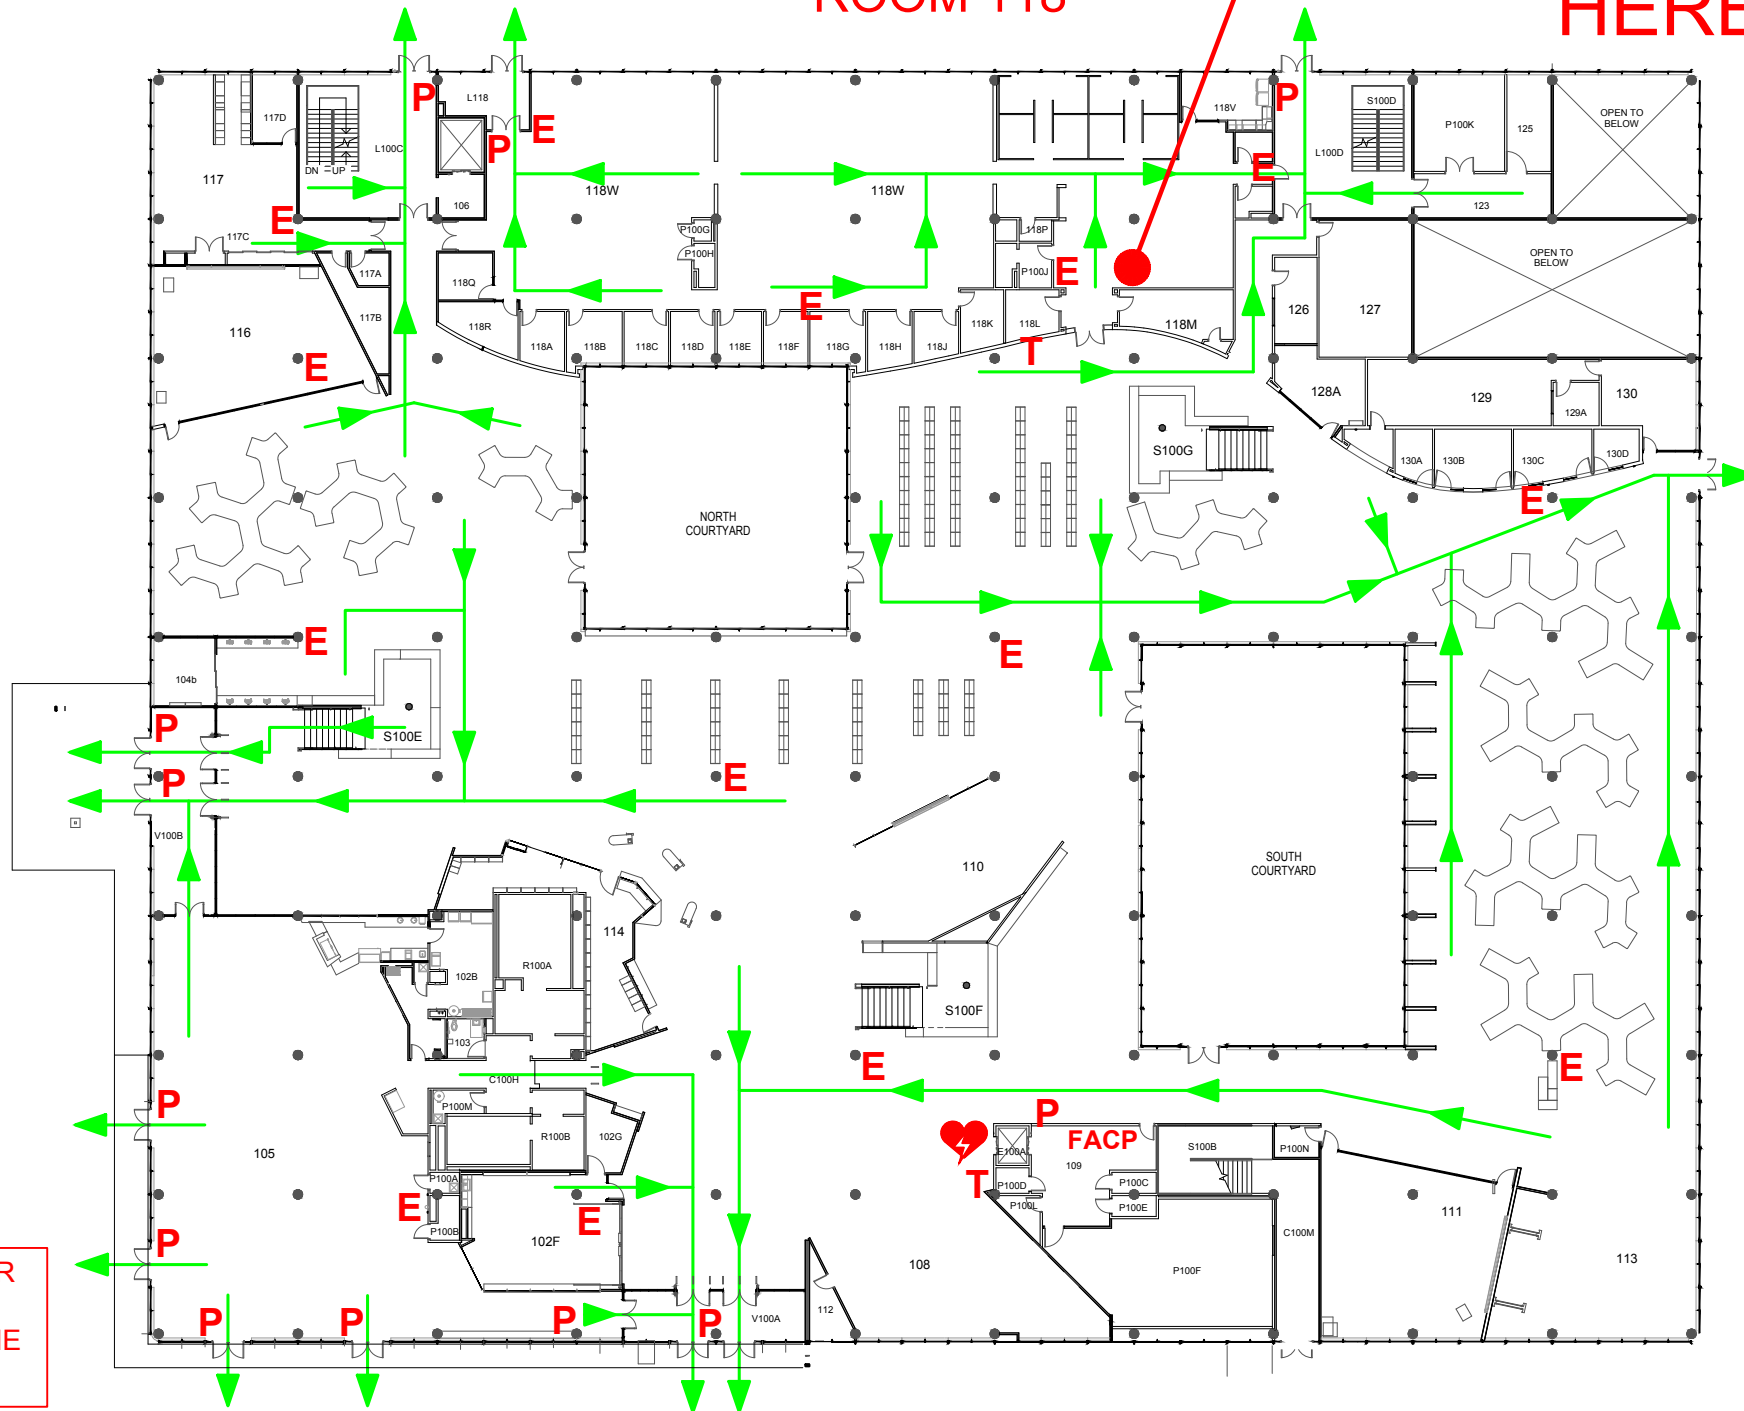

E = FIRE EXTINGUISHER
P = FIRE ALARM PULL
T = EMERGENCY PHONE
♥ = AED

EMERGENCY EVACUATION PLAN

AURARIA LIBRARY - FIRST FLOOR

ROOM 118L



Auraria
Higher
Education
Center

DENVER, COLORADO

BUILDING:
Auraria
Library

1155 10th Street
Denver, CO


PROJ. #
ISSUED: 01/01/98
REVISION RECORD:
AHEC 01/22/2019



NORTH

1

YOU ARE
HERE

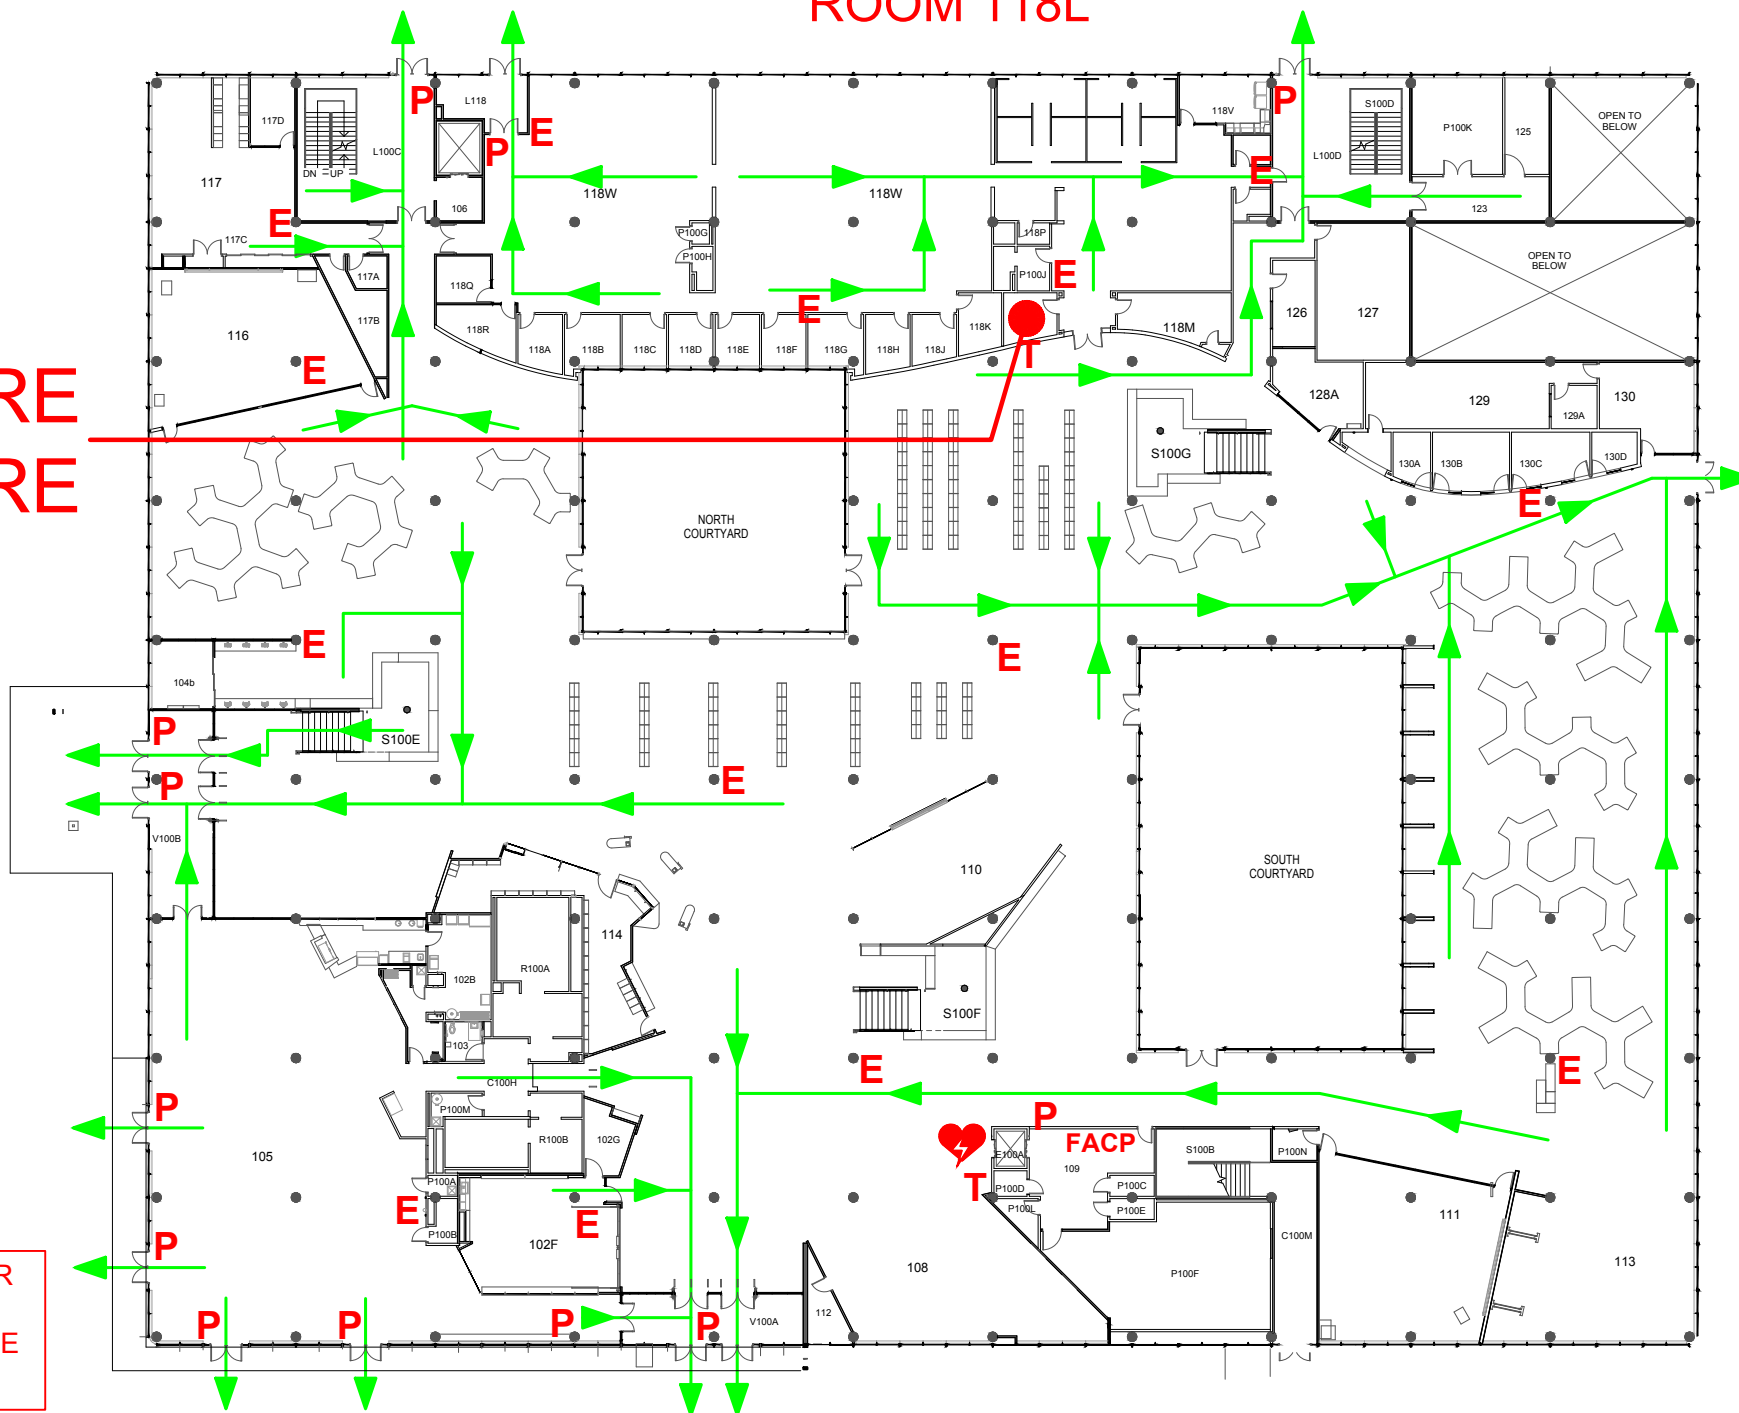


E = FIRE EXTINGUISHER
P = FIRE ALARM PULL
T = EMERGENCY PHONE
♥ = AED

EMERGENCY EVACUATION PLAN

AURARIA LIBRARY - FIRST FLOOR

ROOM 118M

YOU ARE HERE

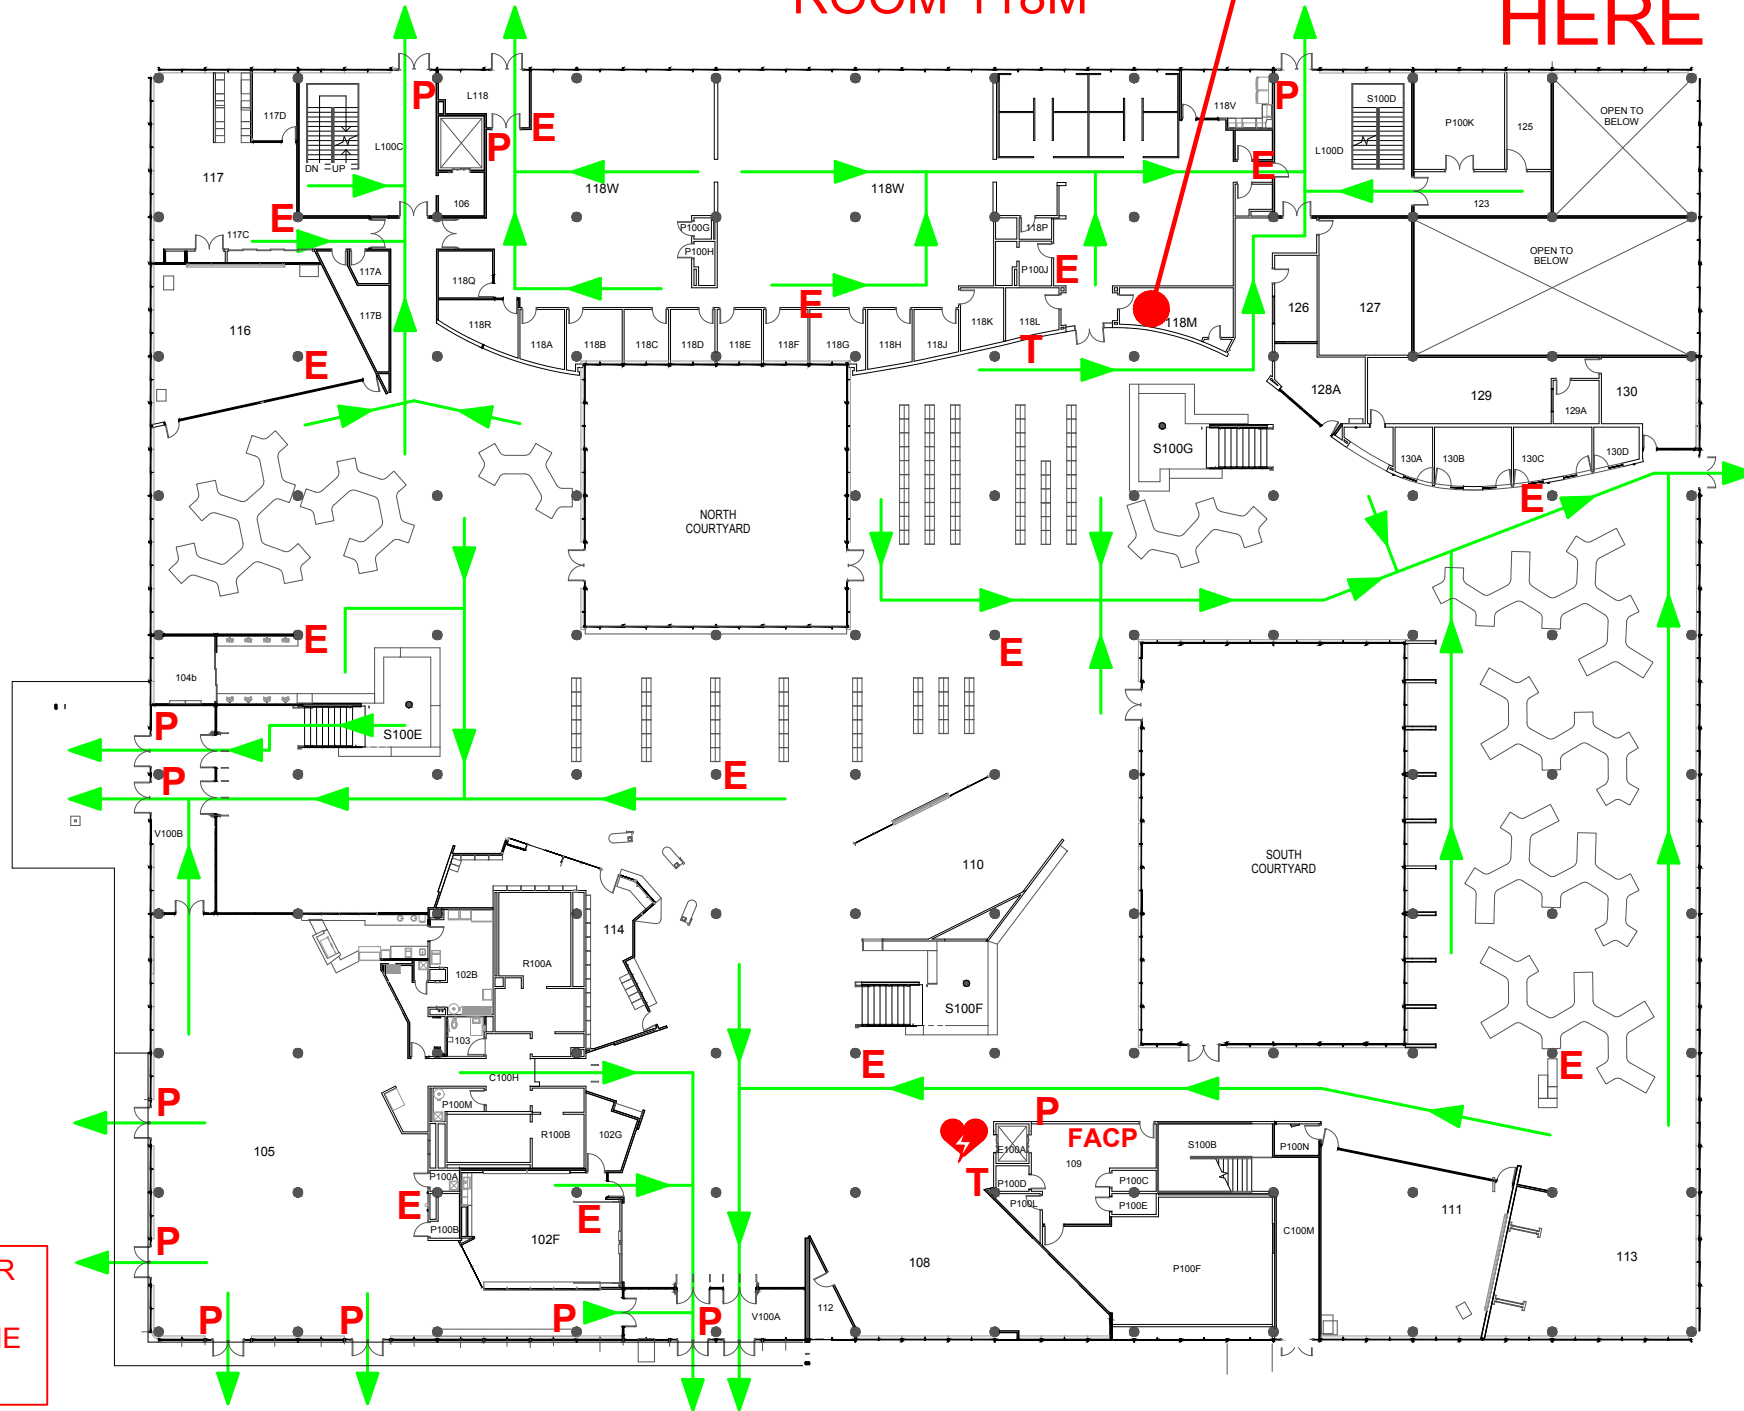

E = FIRE EXTINGUISHER
P = FIRE ALARM PULL
T = EMERGENCY PHONE
♥ = AED

DENVER, COLORADO

BUILDING:
Auraria
Library

1155 10th Street
Denver, CO

PROJ. #
ISSUED: 01/01/98
REVISION RECORD:
AHEC 01/22/2019



EMERGENCY EVACUATION PLAN
AURARIA LIBRARY - FIRST FLOOR
ROOM 118V


**YOU ARE
HERE**

DENVER, COLORADO

BUILDING:
Auraria
Library

1155 10th Street
Denver, CO


PROJ. #
ISSUED: 01/01/98
REVISION RECORD:
AHEC 01/22/2019

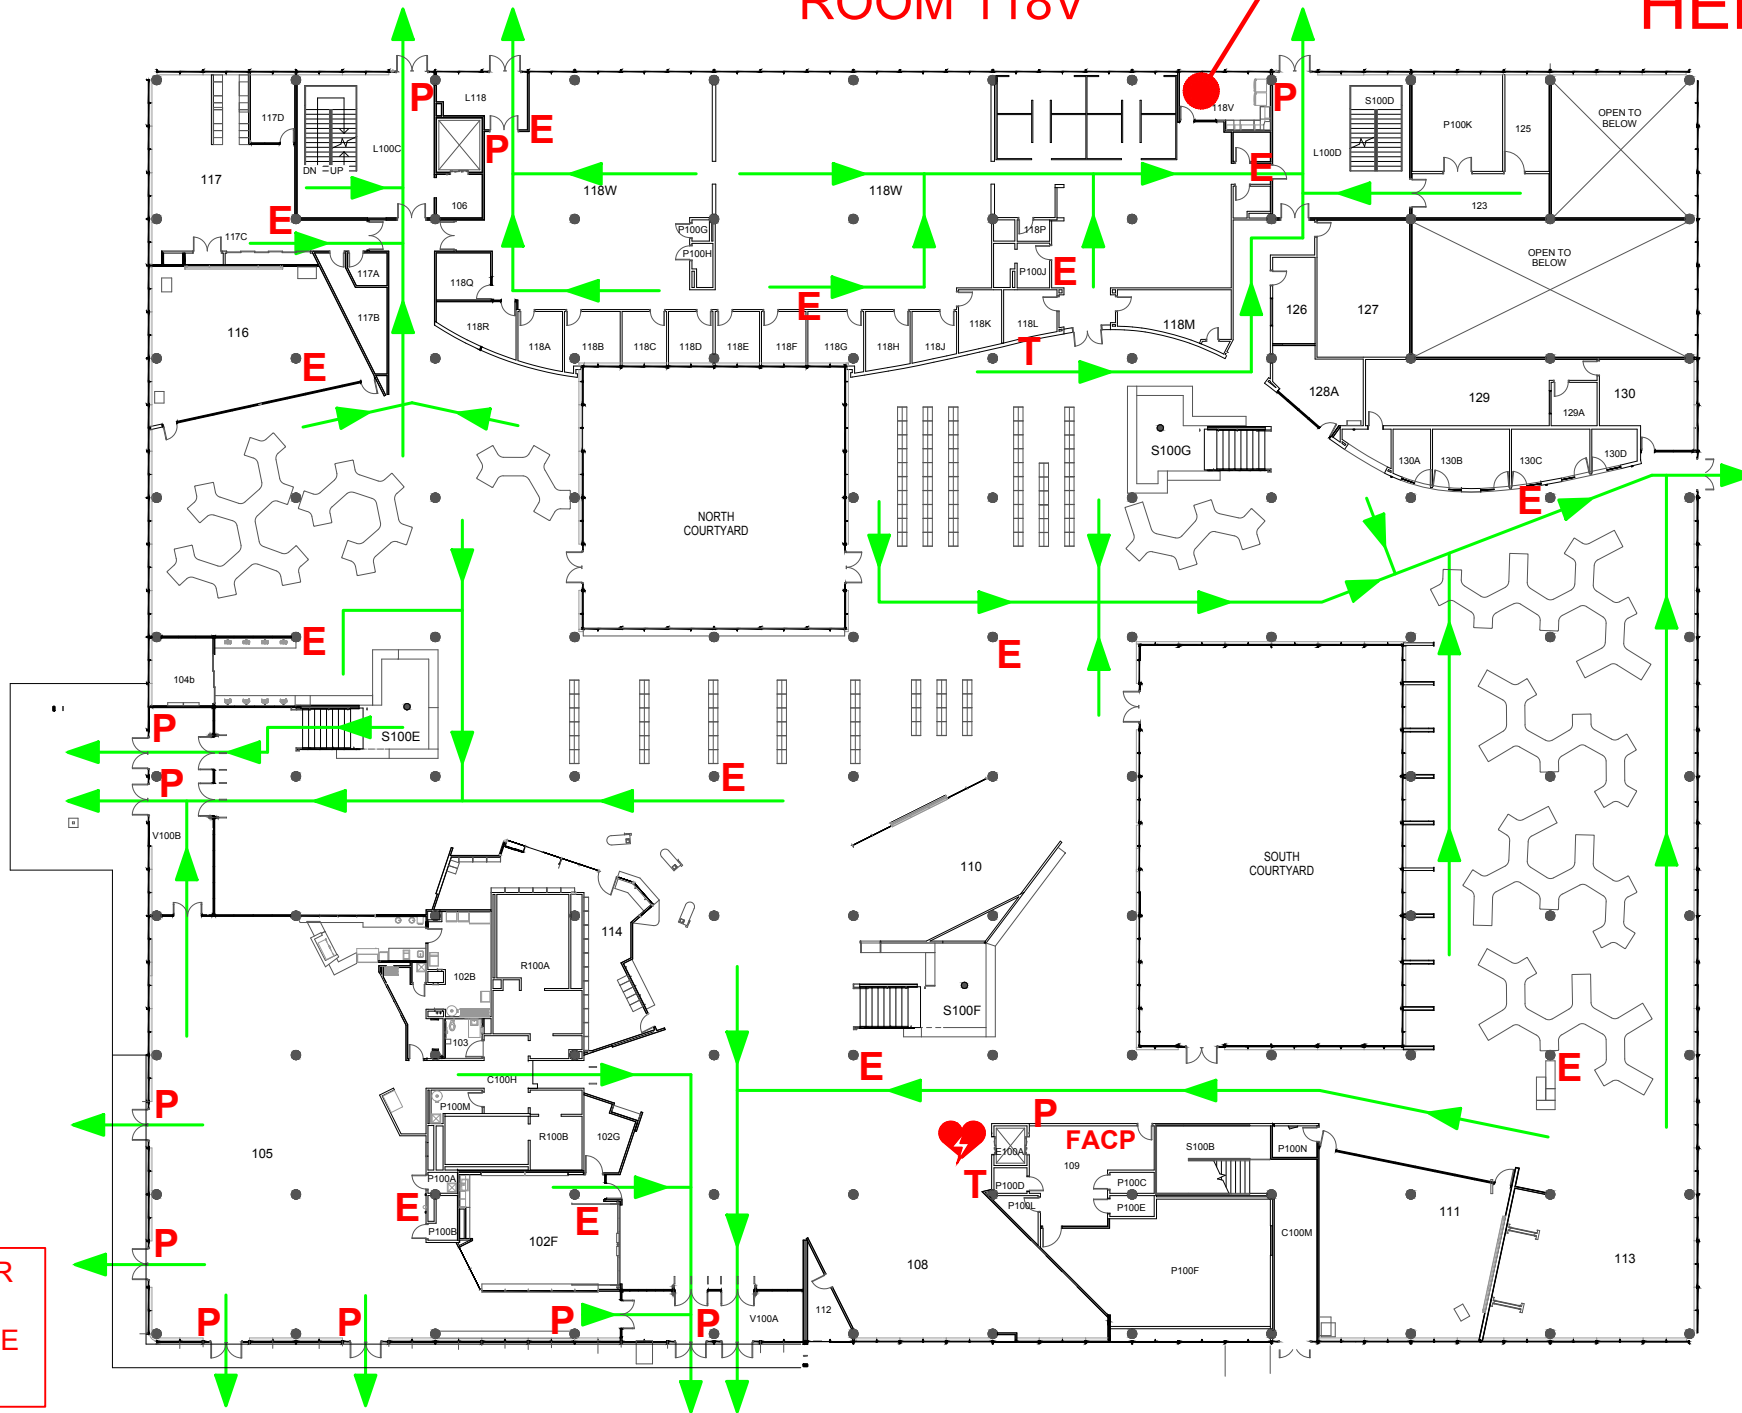

E = FIRE EXTINGUISHER
P = FIRE ALARM PULL
T = EMERGENCY PHONE
♥ = AED

EMERGENCY EVACUATION PLAN
AURARIA LIBRARY - FIRST FLOOR
ROOM 127

**YOU ARE
HERE**

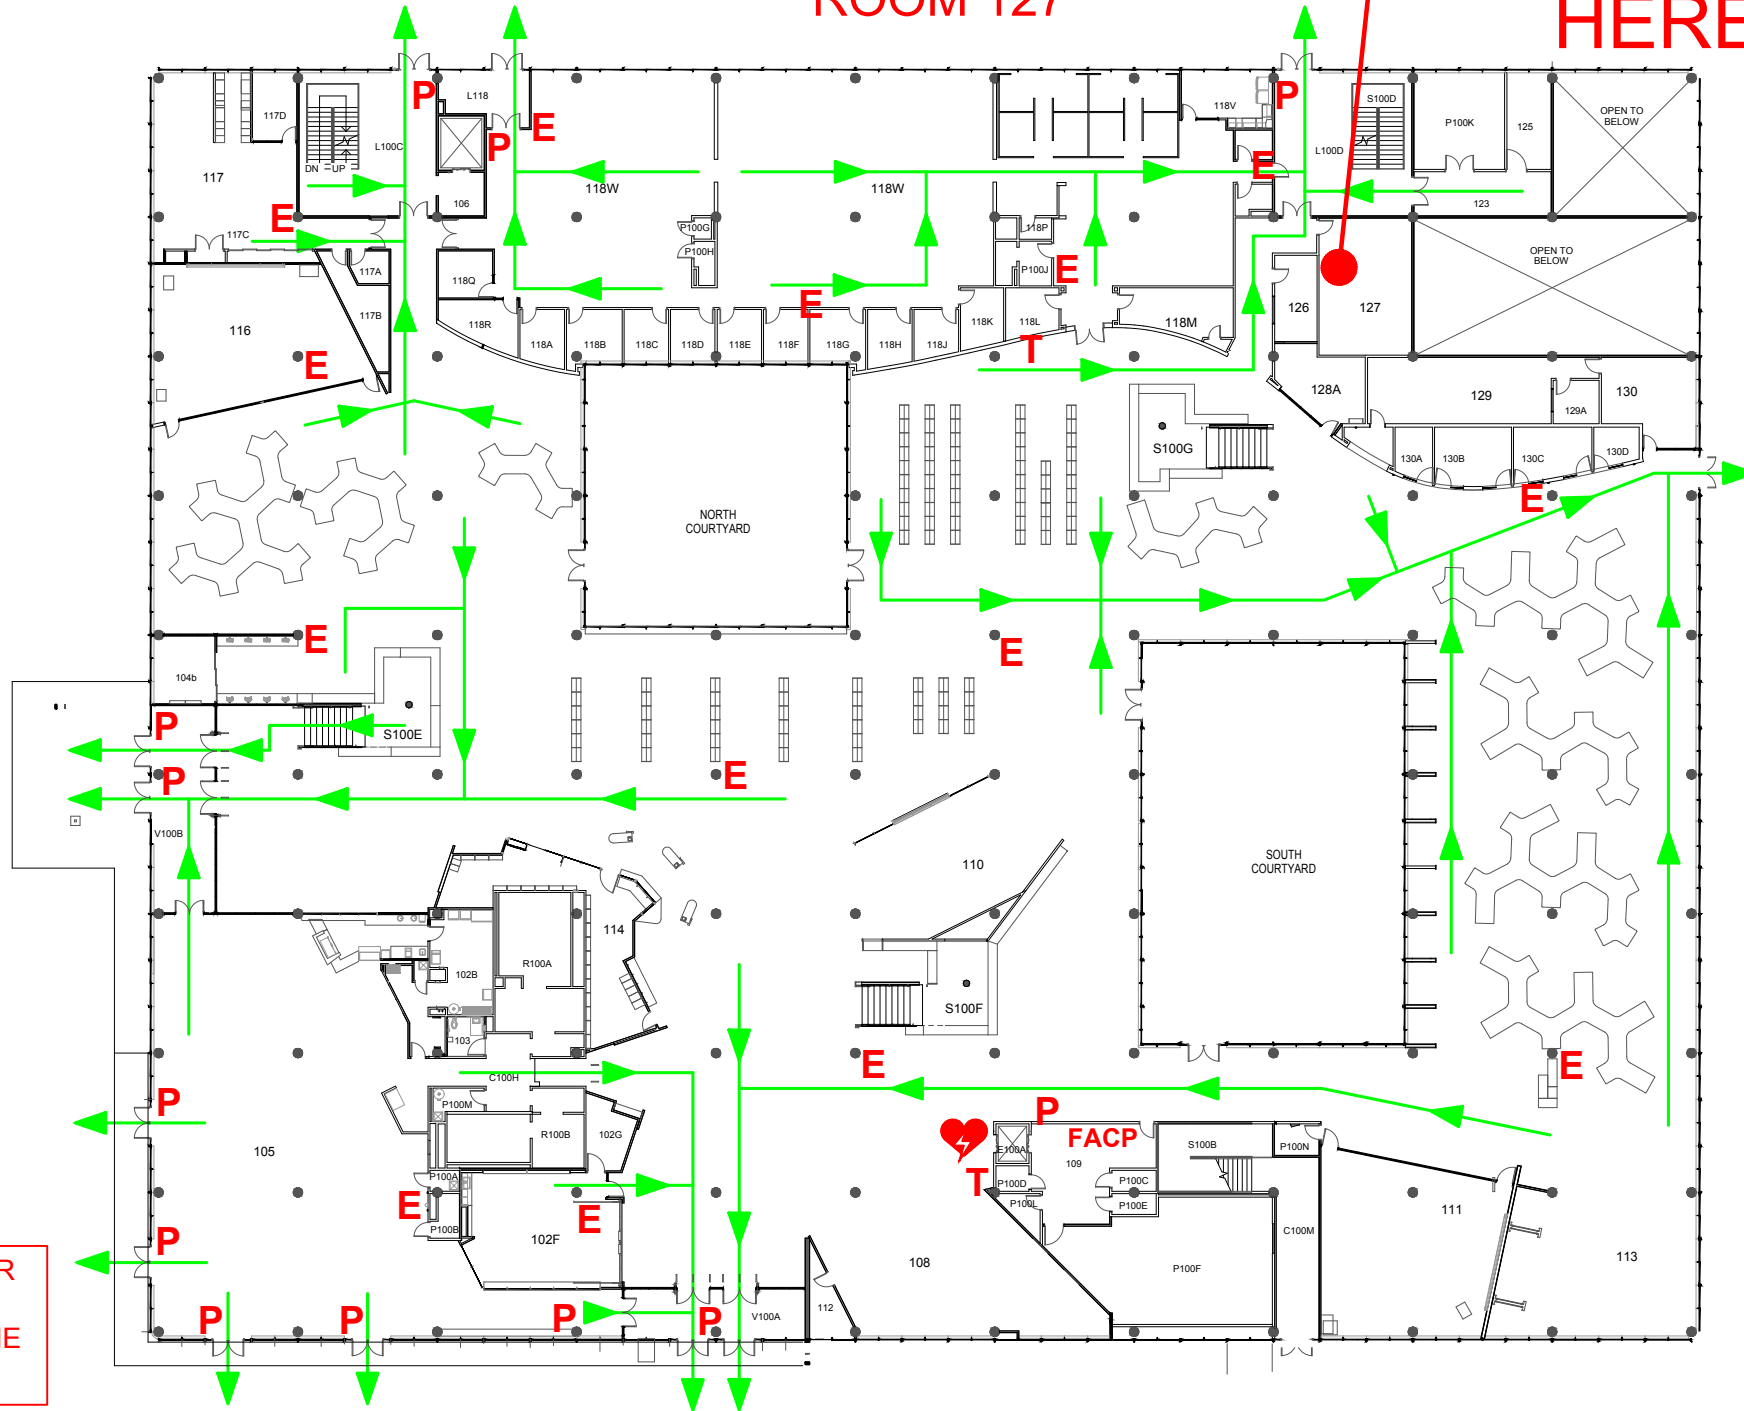

E = FIRE EXTINGUISHER
P = FIRE ALARM PULL
T = EMERGENCY PHONE
♥ = AED